
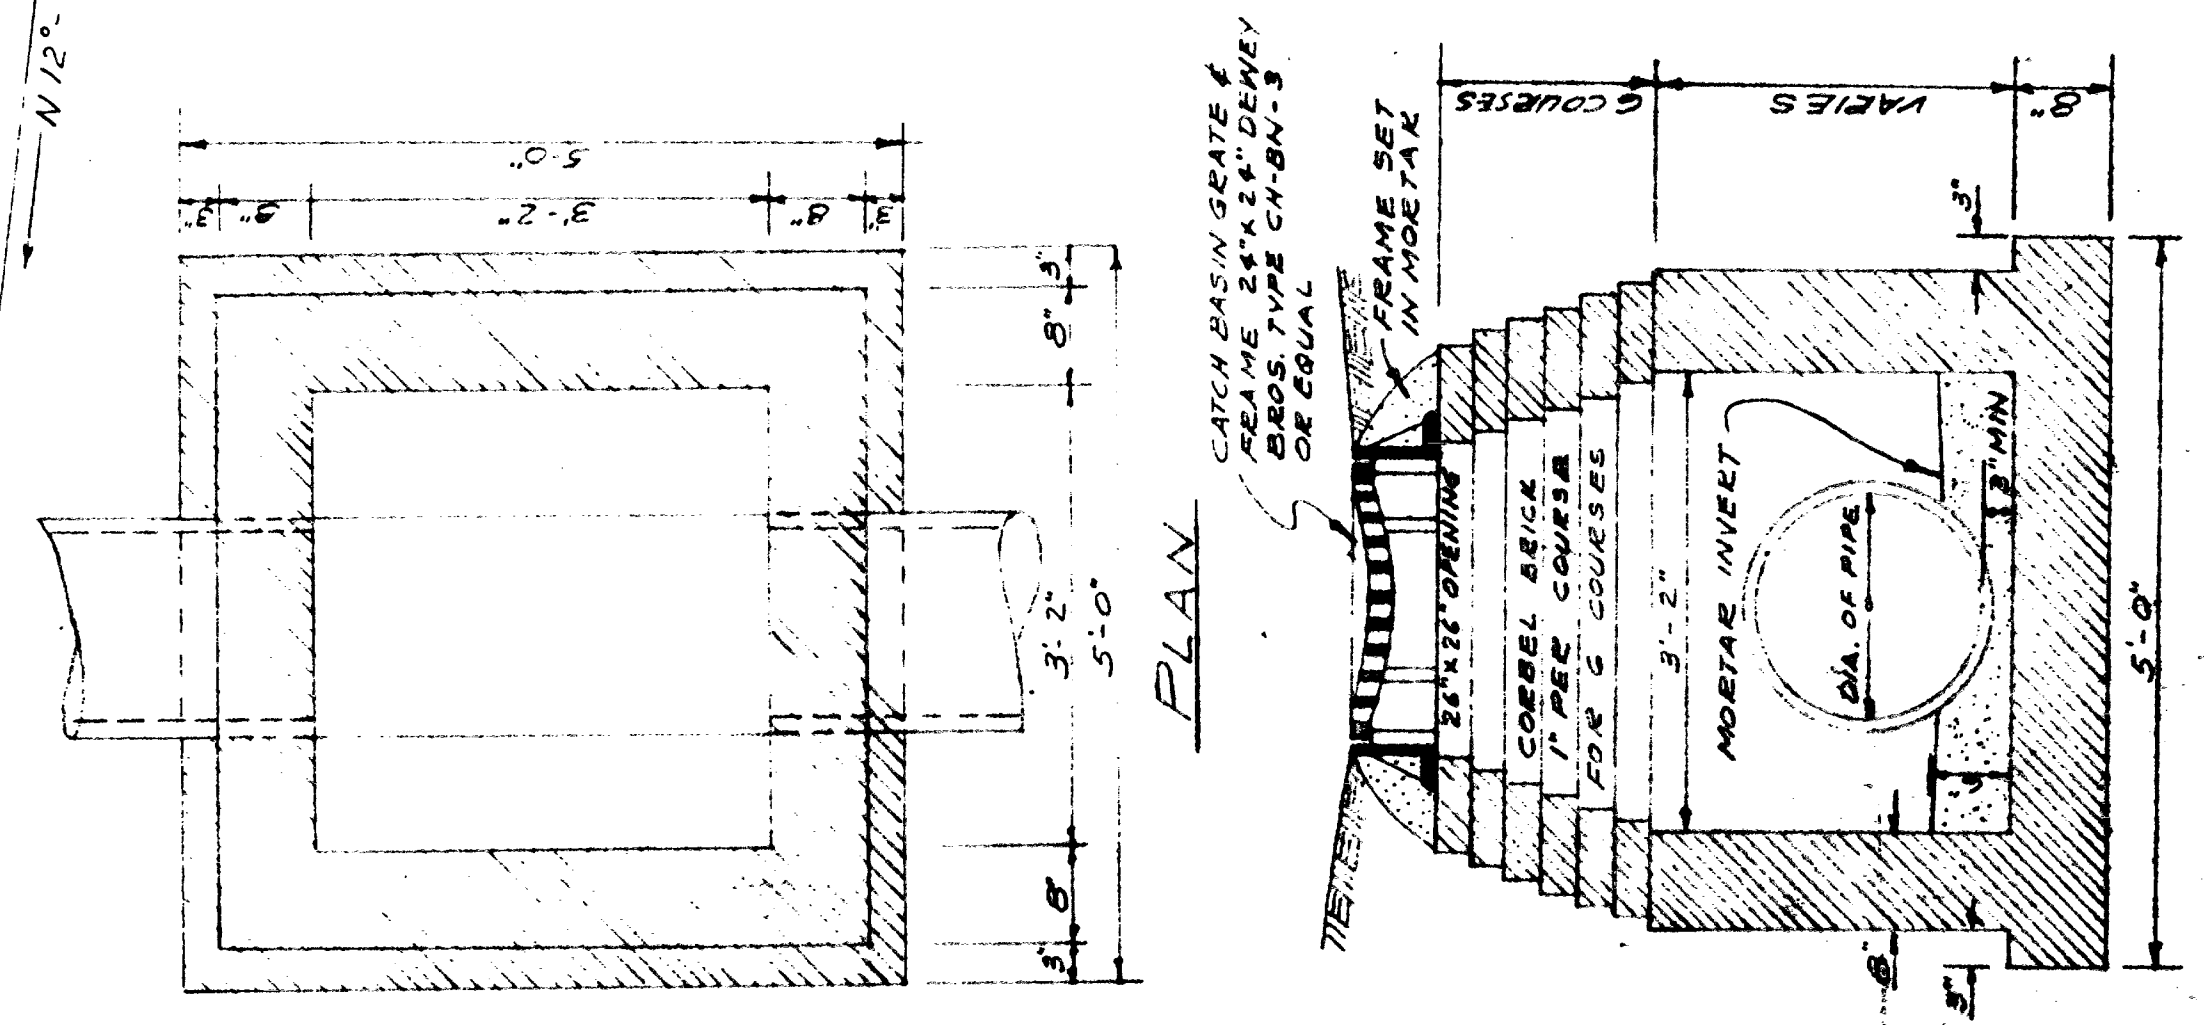


- - - - - EXISTING CONTOUR
 - - - - - FINISHED CONTOUR
 - - - - - CATCH BASIN & DRAIN COUVEY
 - - - - - EXISTING STRUCTURES

PROPOSED ATHLETIC FIELD
 GRAYS CHAPEL SCHOOL
 RANDOLPH COUNTY, N. C.
 SCALE: 1" = 30' - MARCH, 1935
 MOORE, GARDNER & ASSOC., INC. - ENGINEERS
 ASHEBORO, N. C.

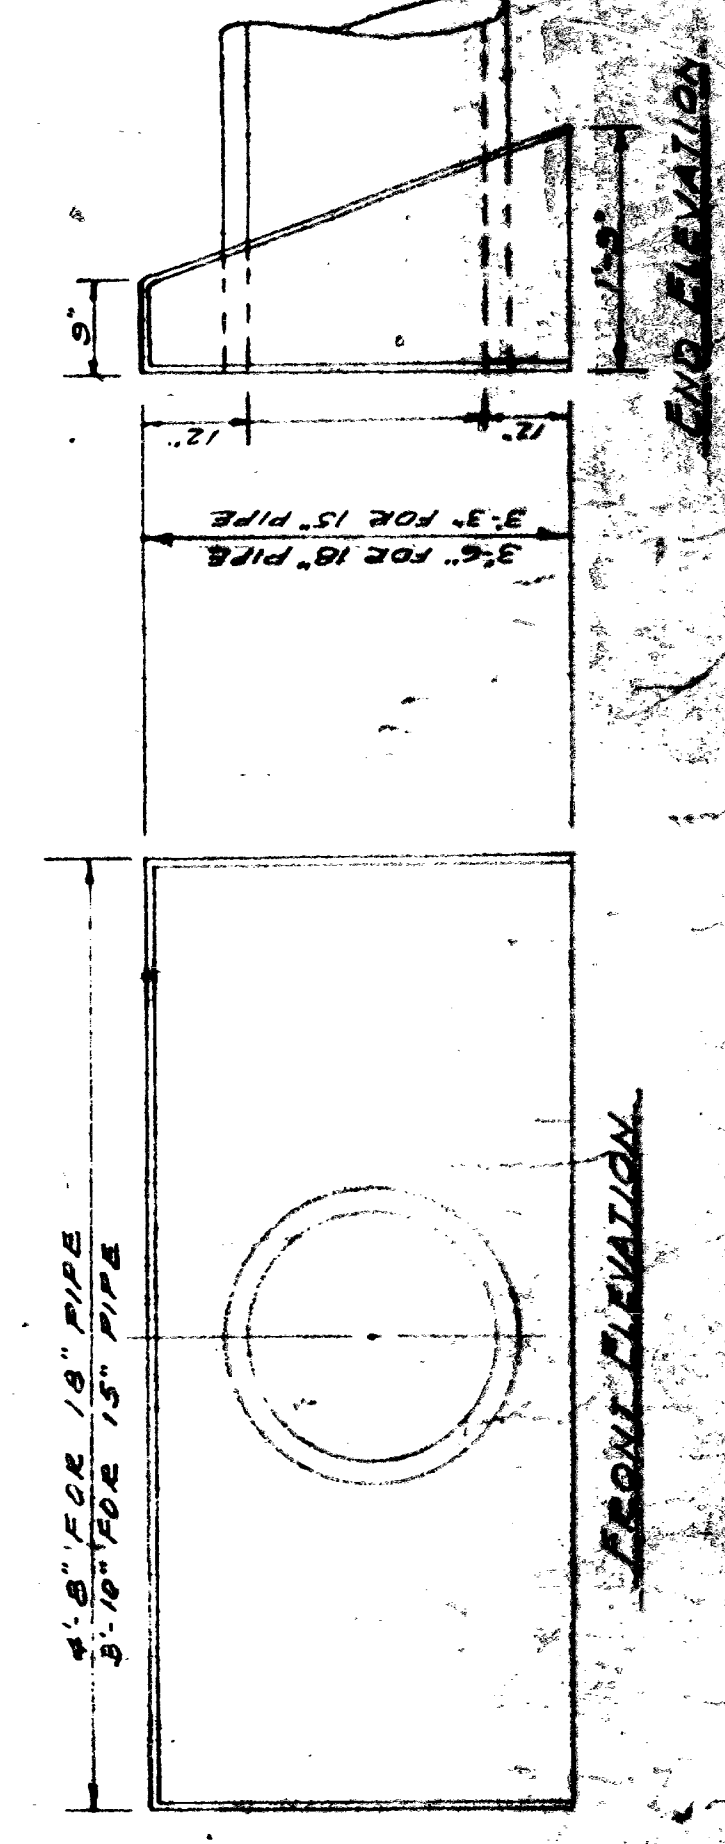

STANDARD BECK CATCH BASIN
 SCALE: 1/4" = 1'-0"

AREA 0.39 ACRES

NORTH

SECTION

FRONT ELEVATION