


NEELY AND THAYER

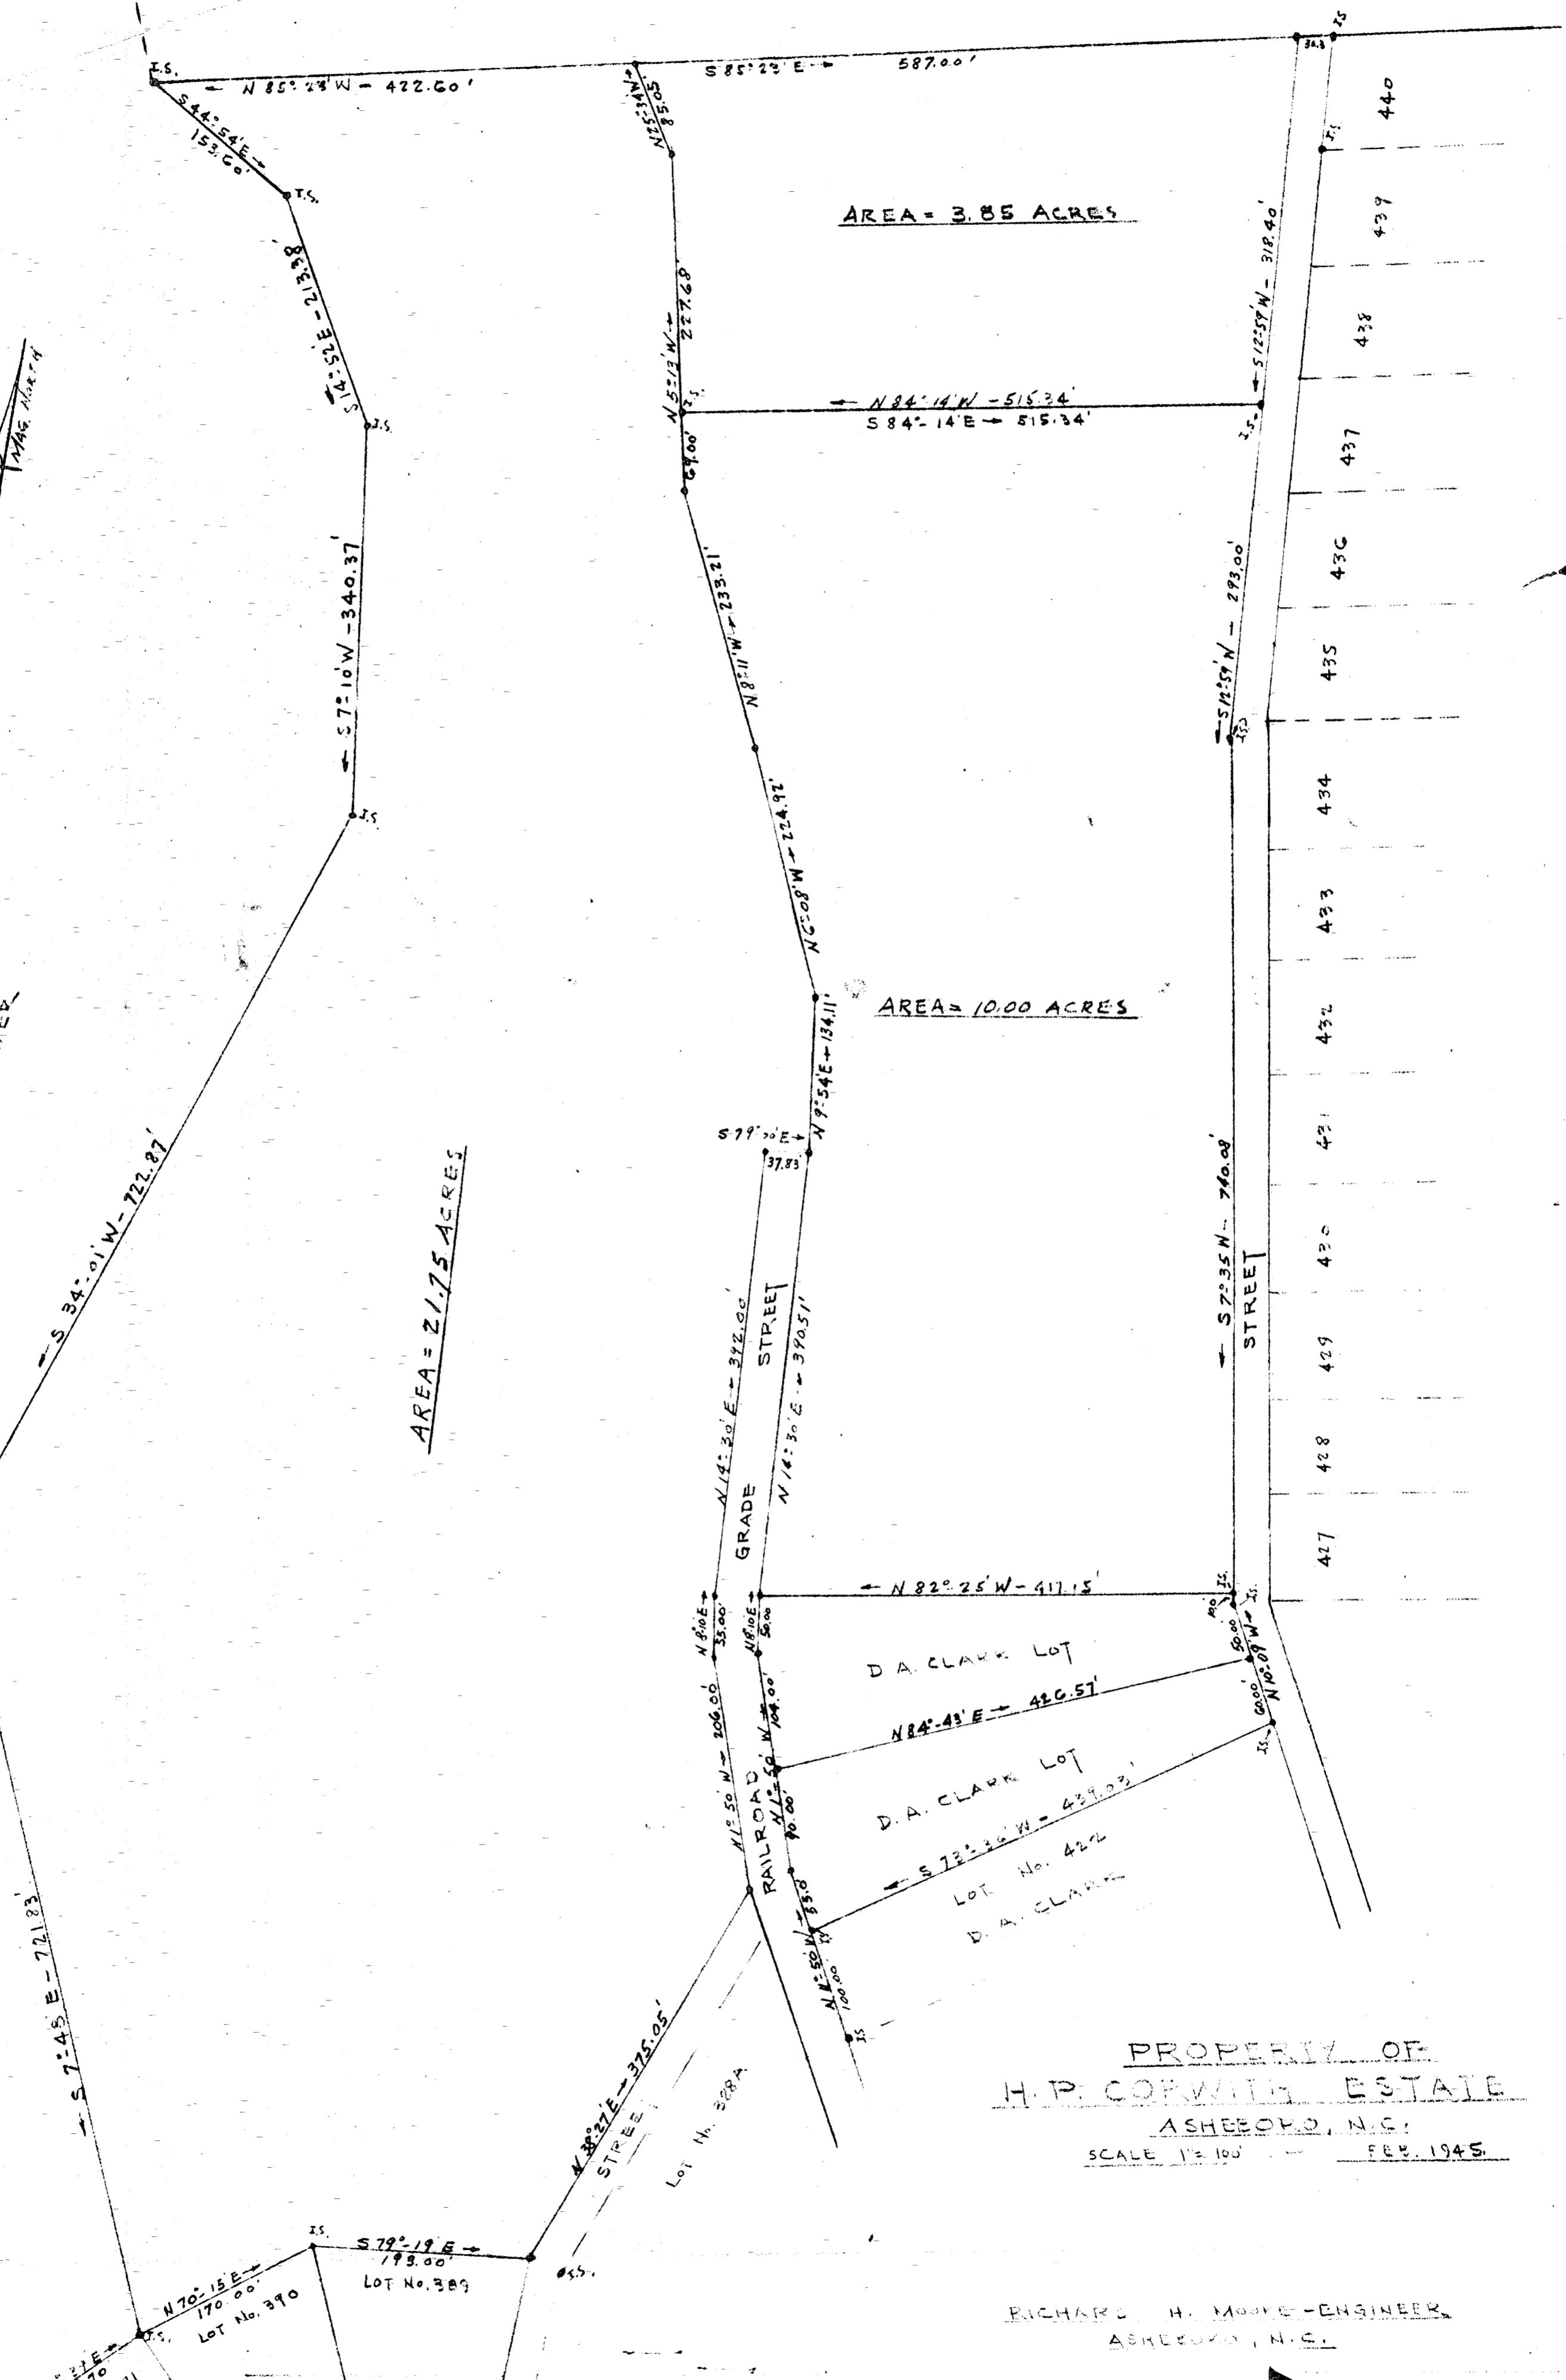

S 34° 01' W - 722.87'

AREA = 21.75 ACRES

AREA = 3.85 ACRES

AREA = 10.00 ACRES

S 7° 43' E - 721.23'

N 32° 27' E - 375.05'

N 70° 15' E - 170.00'
Lot No. 390

S 79° 19' E - 193.00'
Lot No. 389

Lot No. 388A

D. A. CLARK LOT

D. A. CLARK LOT

Lot No. 422
D. A. CLARK

PROPERTY OF
H. P. CORWILL ESTATE
ASHEBORO, N. C.

SCALE 1" = 100' FEB. 1945

RICHARD H. MOORE - ENGINEER
ASHEBORO, N. C.

- 440
- 439
- 438
- 437
- 436
- 435
- 434
- 433
- 432
- 431
- 430
- 429
- 428
- 427

STREET

RAILROAD GRADE STREET

STREET

STREET

STREET